


Terenska skica na premeru

Razmer 1:3500

KO Veles

BOSTANLIK

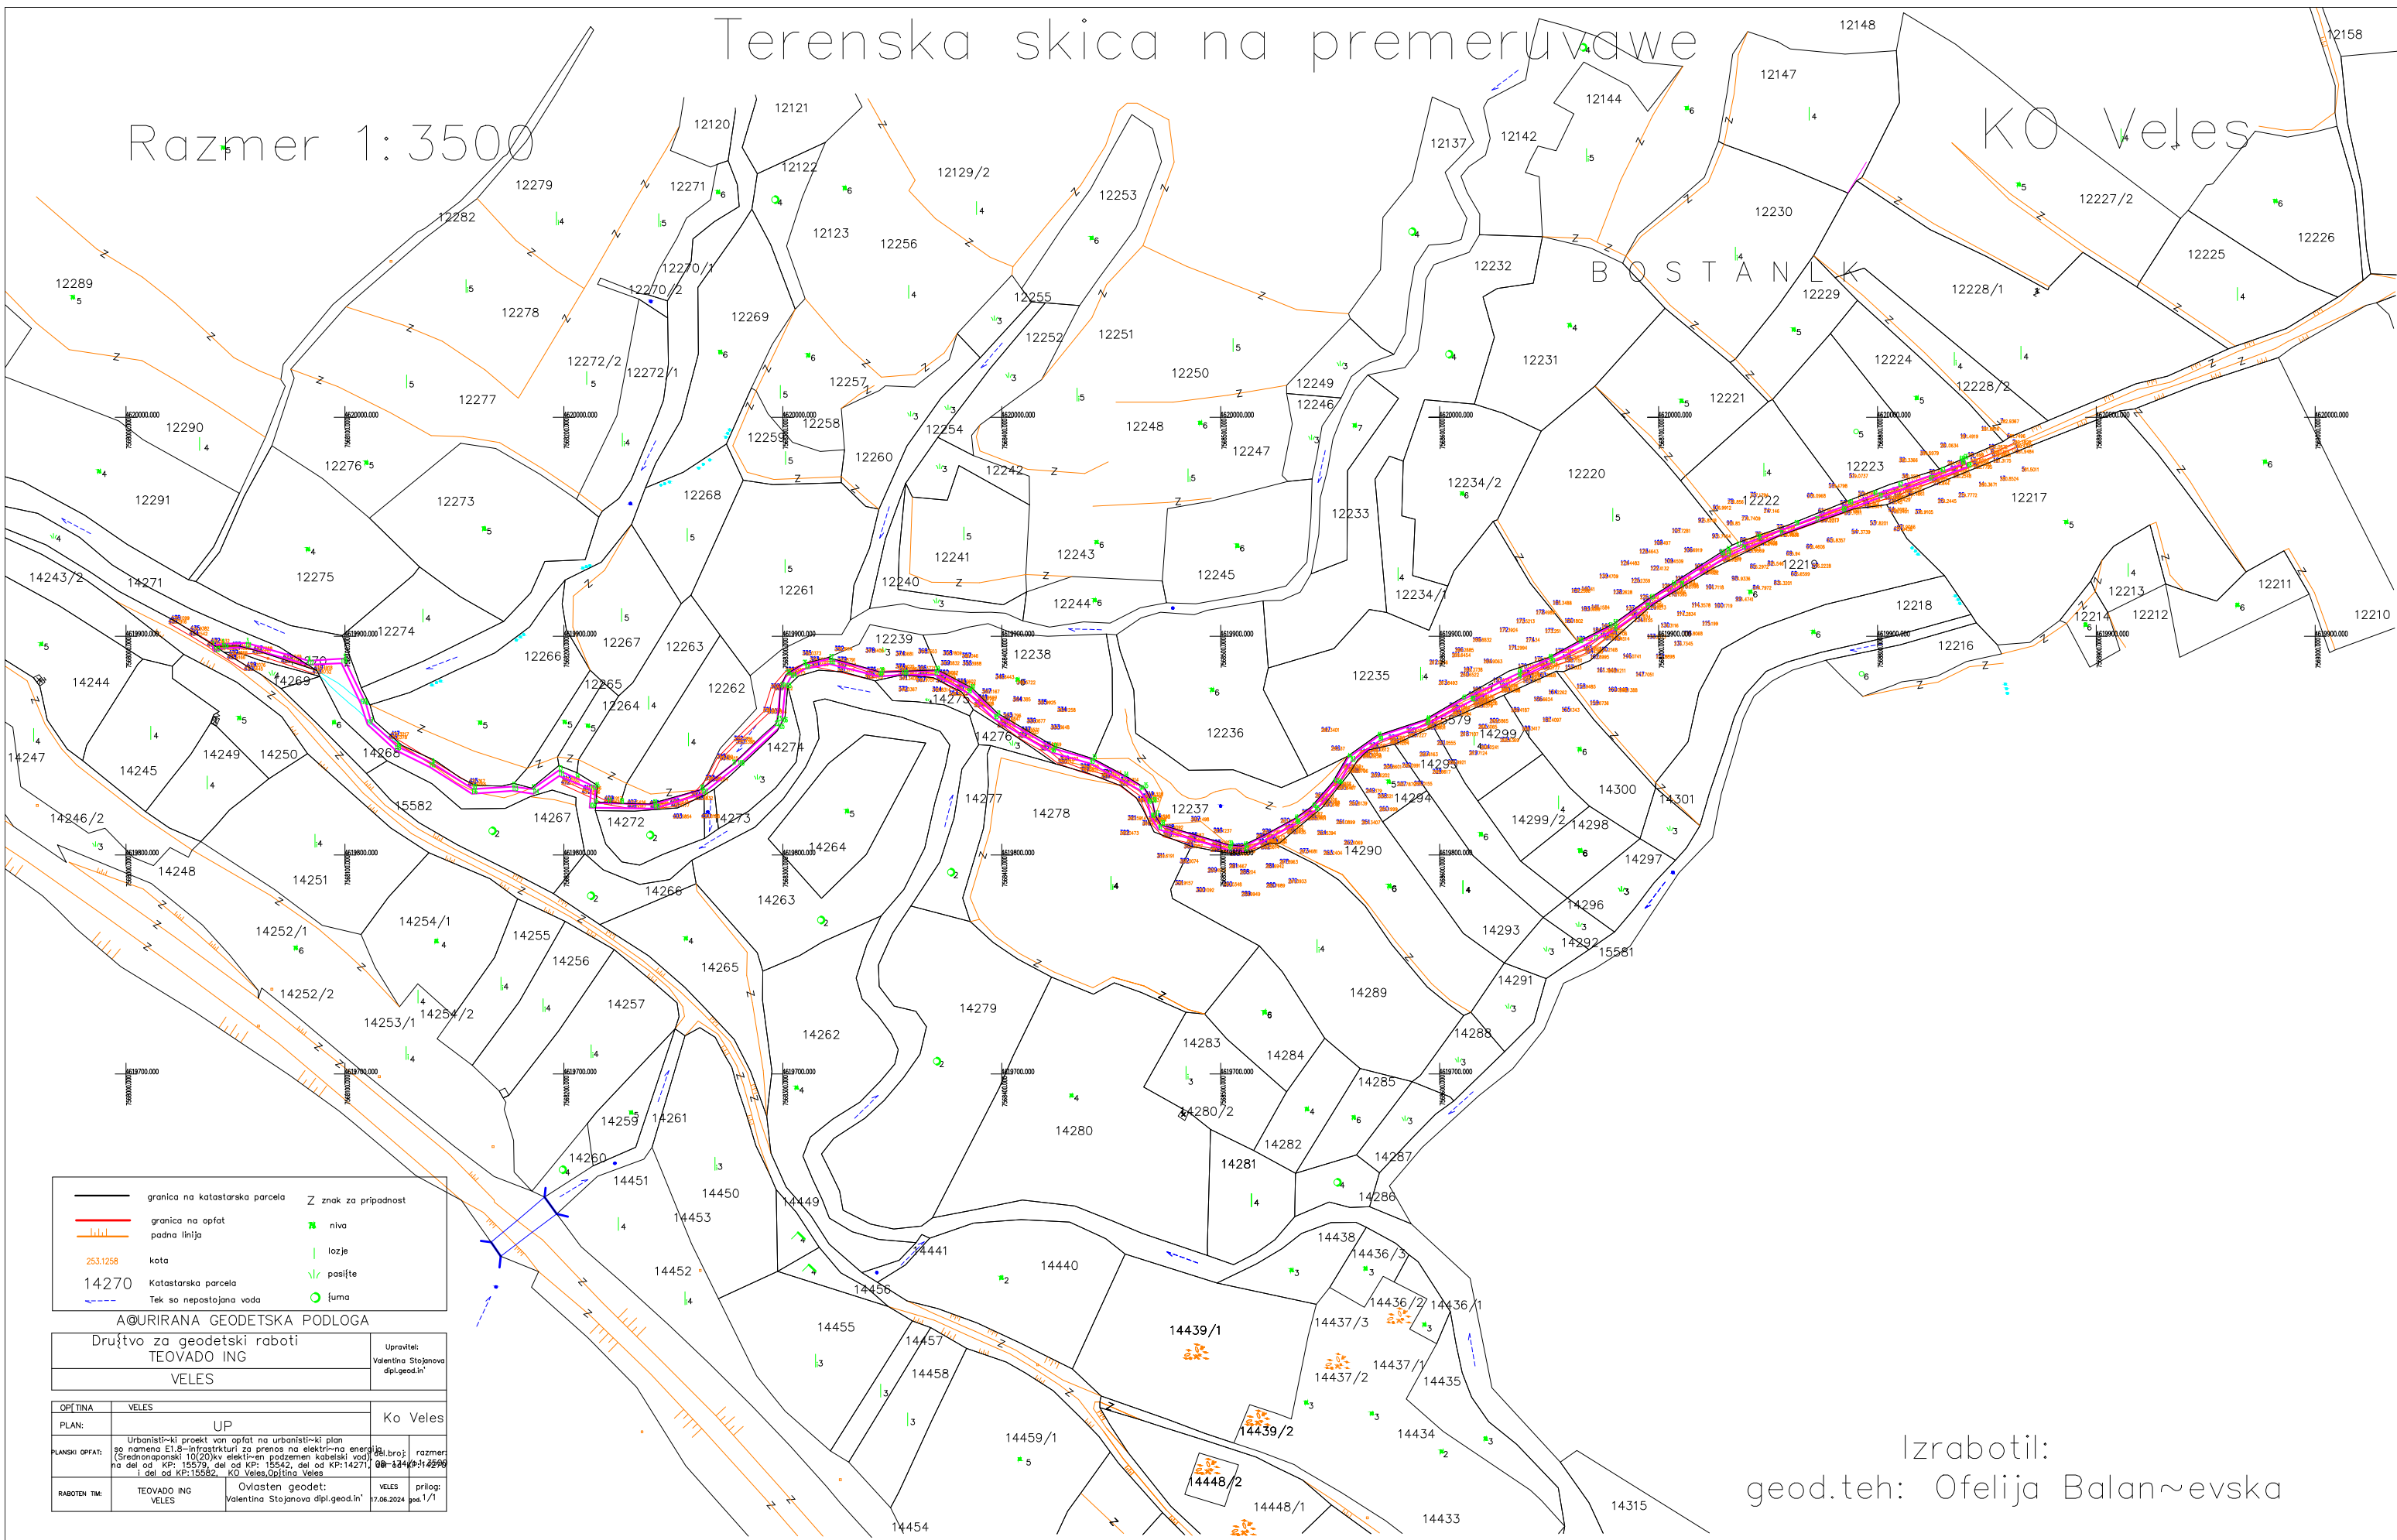

	granica na katastarsko parceli	Z znak za pripadnost
	granica na opfat	niva
	padna linija	lozje
	253.1258 kata	posijte
	14270 Katastarska parcela	šuma
	Tek so nepostojana voda	

A@URIRANA GEODETSKA PODLOGA		
Društvo za geodetski raboti TEOVADO ING		Upravitel: Valentina Stojanova dipi.geod.in*
VELES		
OP/TINA	VELES	Ko Veles
PLAN:	UP	

RABOTEN TM:	TEOVADO ING VELES	Ovlašten geodet: Valentina Stojanova dipl.geod.in* 17.06.2024 pos.1/1

Izrabotil:
geod.teh: Ofelija Balan~evska